



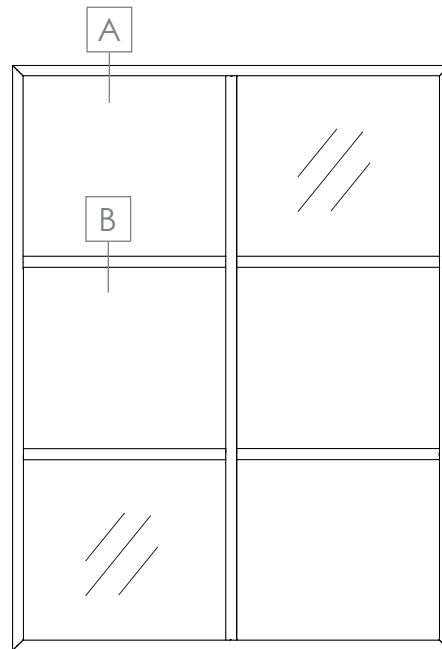

HISTORIC SERIES | FIXED WINDOW

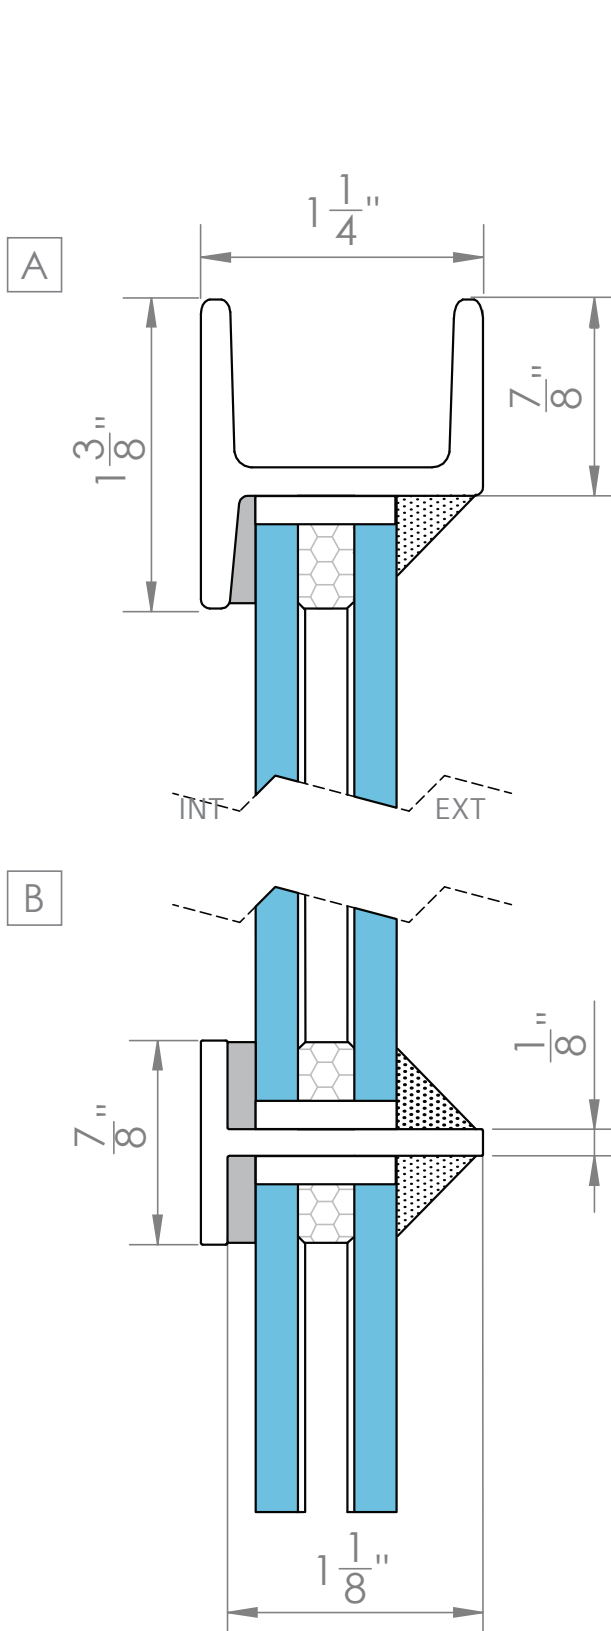

SPECIFICATIONS

HOT ROLLED STEEL

- Frame Depth: 1-1/4"
- Muntin Face: 1 3/8"
- Muntin Depth: 1-1/8"

GLAZING

- Clear Safety Glass
 - 1/2" insulated with black spacer
 - 1/4" single pane
- Exterior Wet Glaze
- True Divided Lites

FINISH

- Standard Black

WELLBORN + WRIGHT

804.329.0079 wellbornwright.com Updated Sept. 2020